


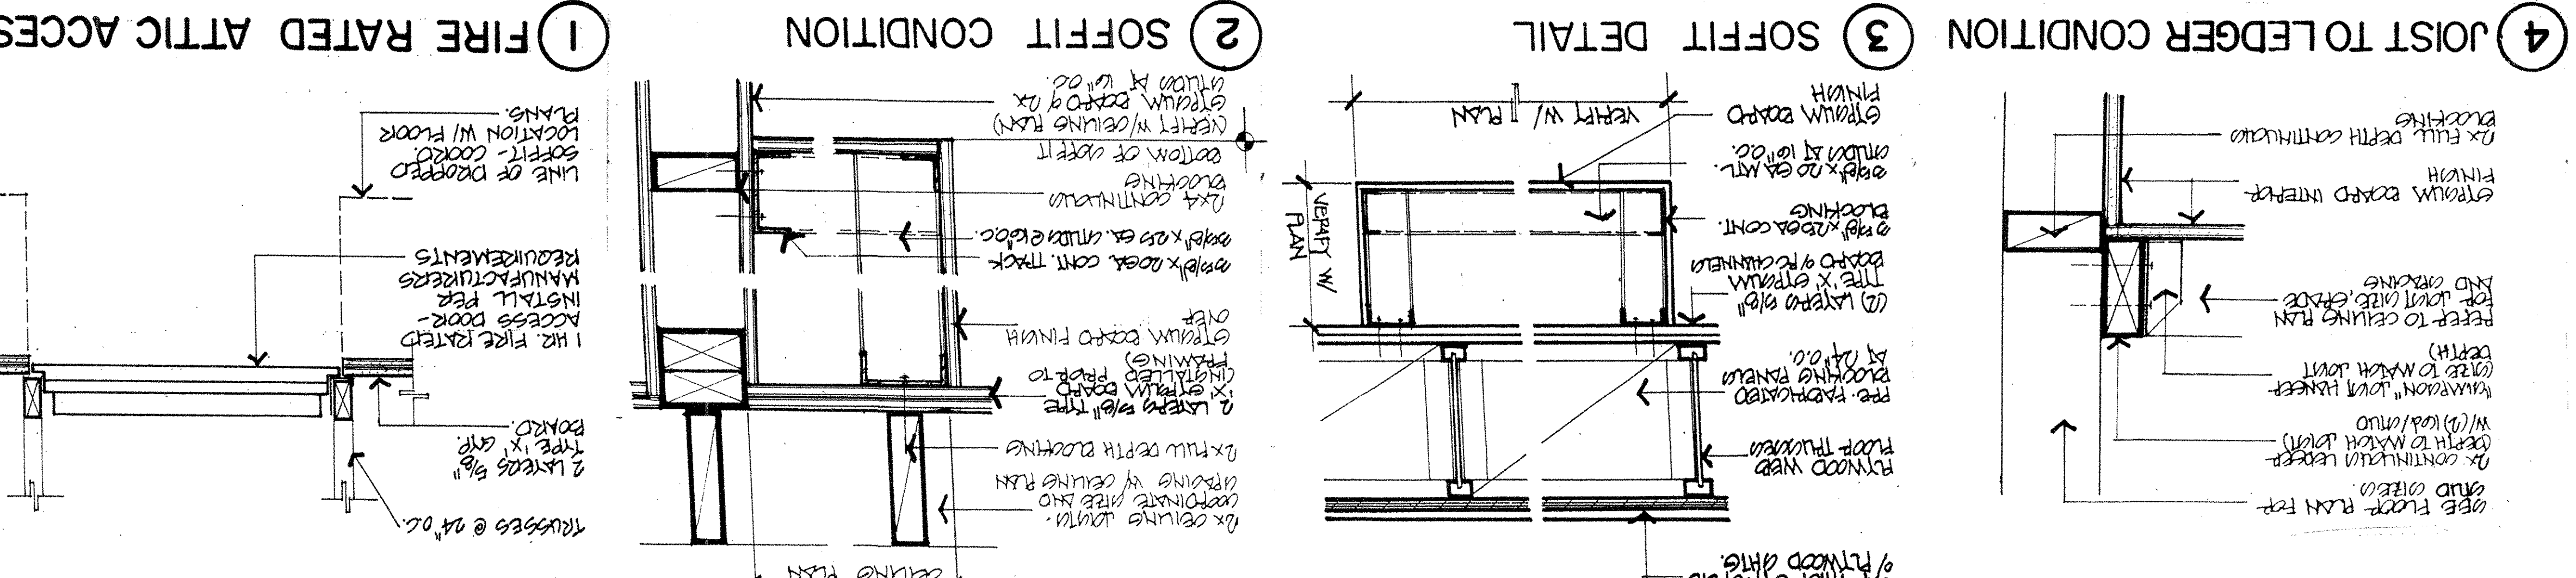

PROPOSED APARTMENTS FOR:
MR. ANTHONY LAMBE
 5430 WEST PALO ALTO AVENUE
 FRESNO, CALIFORNIA 93720

THE VINCENT ARCHITECTURE-PLANNING COMPANY
 1500 West Shaw, Ste. 304
 Fresno, California 93711
 Phone: 559.225.2602

COMMUNITY BUILDING REFLECTED CEILING PLAN



SYMBOLS	DESCRIPTION
	GYPSUM BOARD CEILING. INDICATES 5/8 INCH THICK GYP BOARD OVER BOTTOM CHORDS OF TRUSSES OR 2x CEILING JOISTS AT 24 INCHES ON-CENTER.
	RECESSED FLUORESCENT FIXTURE. INDICATES RECESSED LAY-IN FLUORESCENT FIXTURE, COORDINATE TYPE AND INSTALLATION WITH LIGHTING PLAN.
	SURFACE FLUORESCENT FIXTURE. INDICATES SURFACE MOUNT FLUORESCENT FIXTURE, COORDINATE TYPE AND INSTALLATION WITH LIGHTING PLAN.
	RECESSED DOWNLIGHT. INDICATES RECESSED MOUNTED INDEPENDENT DOWNLIGHT COORDINATE TYPE AND INSTALLATION WITH LIGHTING PLAN.
	SUPPLY AIR REGISTER. INDICATES SUPPLY AIR REGISTER FOR AIR CONDITIONING SYSTEM, COORDINATE INSTALLATION WITH MECHANICAL PLAN.
	RETURN AIR REGISTER. INDICATES RETURN AIR REGISTER FOR AIR CONDITIONING SYSTEM, COORDINATE INSTALLATION WITH MECHANICAL PLAN.
	RECESSED EXHAUST FAN. INDICATES RECESSED MOUNTED EXHAUST FAN WITH BACKDRAFT DAMPER COORDINATE INSTALLATION WITH MECHANICAL PLAN.
	CEILING FAN WITH LIGHT KIT. COORDINATE FIXTURE TYPE AND INSTALLATION WITH LIGHTING PLAN.

- KEYNOTES**
- WALLS SHOWN SHADED / TYPICAL.
 - INSTALL 2x8 RESAWN HEM FIR FASCIA WITH 1x3 HEM FIR STARTER STRIP (DELETE STARTER STRIP AT RAINGUTTER LOCATIONS) / TYPICAL.
 - INDICATES LOCATION OF GALVANIZED SHEET METAL OCEE RAINGUTTER WITH DOWNSPOUT. COORDINATE INSTALLATION WITH ROOF PLAN / TYPICAL.
 - INSTALL 2"x3" PRE-FINISHED SHEET METAL DOWNSPOUTS / TYPICAL.
 - INDICATES 7/8 INCH THICK GYPSUM BOARD AT SOFFIT INSTALLED OVER EXPANDED WIRE LATH APPLIED OVER BOTTOM CHORDS OF TRUSSES.
 - PRE-FABRICATED ROOF TRUSSES AT 24 INCHES ON-CENTER / TYPICAL.
 - INDICATES FINISHED CEILING HEIGHT ABOVE FINISHED FLOOR / TYPICAL.
 - INDICATES 1/2 INCH THICK RESAWN PLYWOOD AT EAVES WITH EXPOSED RAFTER TRUSS TAILS / TYPICAL.
 - INSTALL 22"x36" ATTIC ACCESS. PROVIDE WEATHER STRIPPING AND INSULATION TO MATCH CEILING VALUES.
 - INDICATES LOCATION OF FURRED COLUMN. COORDINATE INSTALLATION WITH FLOOR PLAN AND EXTERIOR ELEVATIONS.
 - REPLACE STACK. PROVIDE 5/8 INCH THICK TYPE 'X' GYPSUM BOARD AT INTERIOR SURFACES (FULL HEIGHT) / TYPICAL.
 - INDICATES LOCATION OF BEAM WITH GYPSUM FINISH INSTALLED OVER "KRAFT" BACKED WIRE LATH / TYPICAL.
 - INSTALL 2x6 DOUGLAS FIR NO. 2 CEILING JOISTS AT 24 INCHES ON-CENTER AT DROPPED CEILINGS / TYPICAL.
 - INDICATES LOCATION(S) OF "PLYCO" MODEL 3224 (OR EQUAL) 3-1/2" x 22" EAVE VENTS WITH 1/4 INCH BIRD SCREEN. TYPICAL.

