
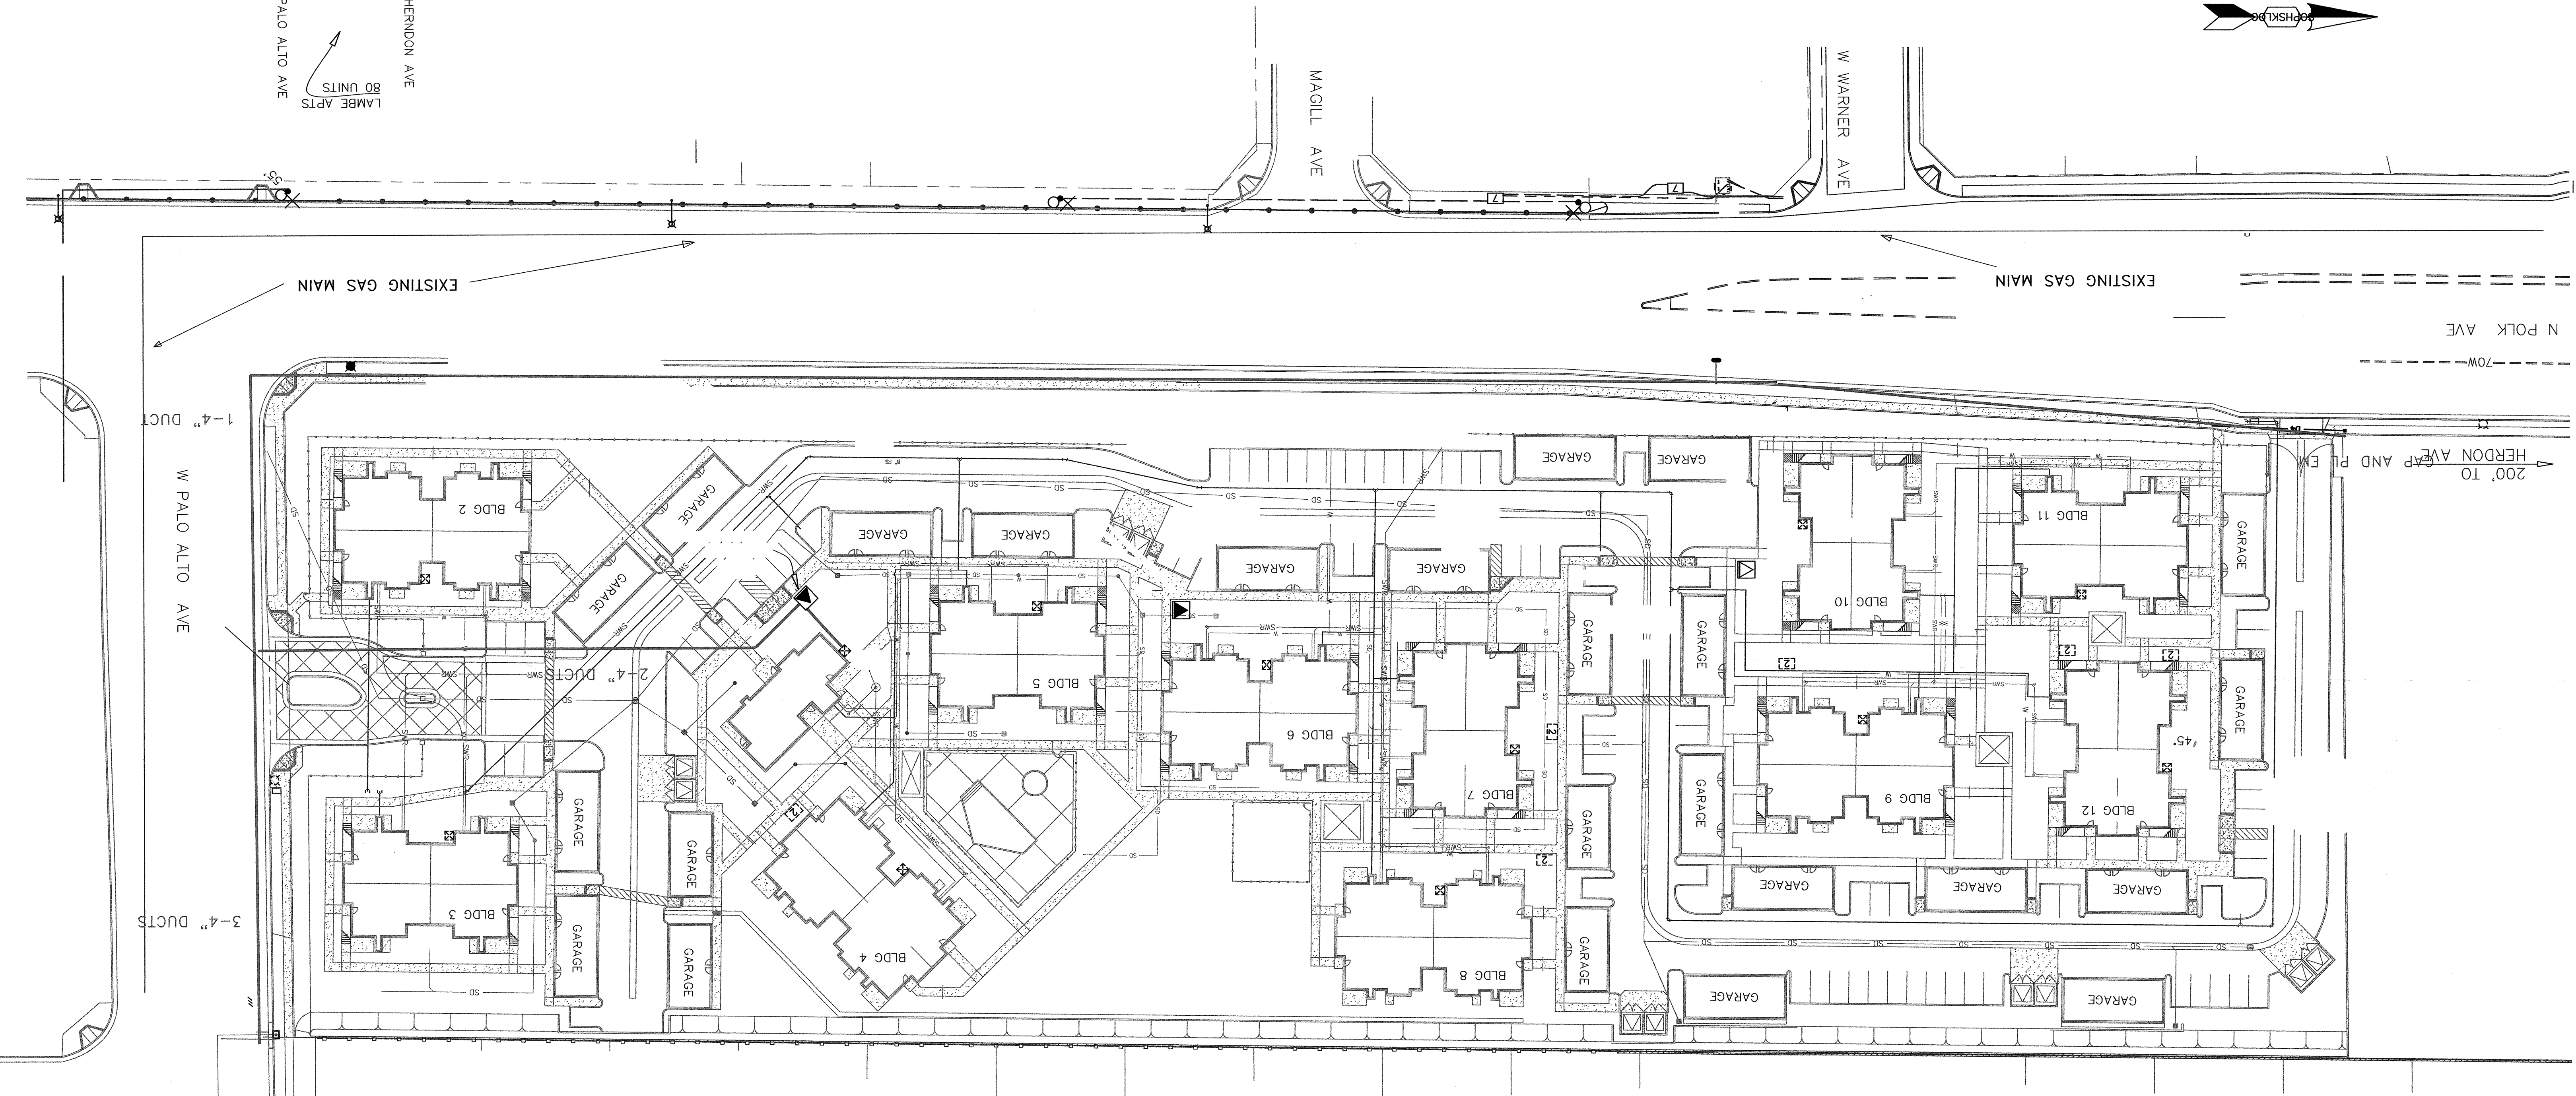


TRENCH INTENT

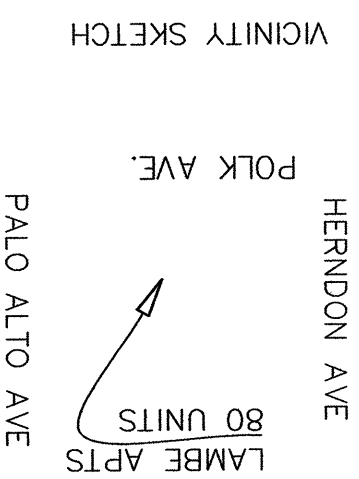

LEGEND

AT&T TRENCH LINE

TRENCH REQUIRED TO N/W PROPERTY LINE
FOR 1 AT&T DUCT. AT&T WILL PLACE IN DEVELOPER
TRENCH. FEED FOR THIS PROJECT IS ON PALO ALTO
ANY ?? PLEASE CALL MYRA @ 559-454-3743

5430 W. PALO ALTO

LAMBE APARTMENTS