


5430 W PALO ALTO
 MATCH LINE - SEE SHEET 2

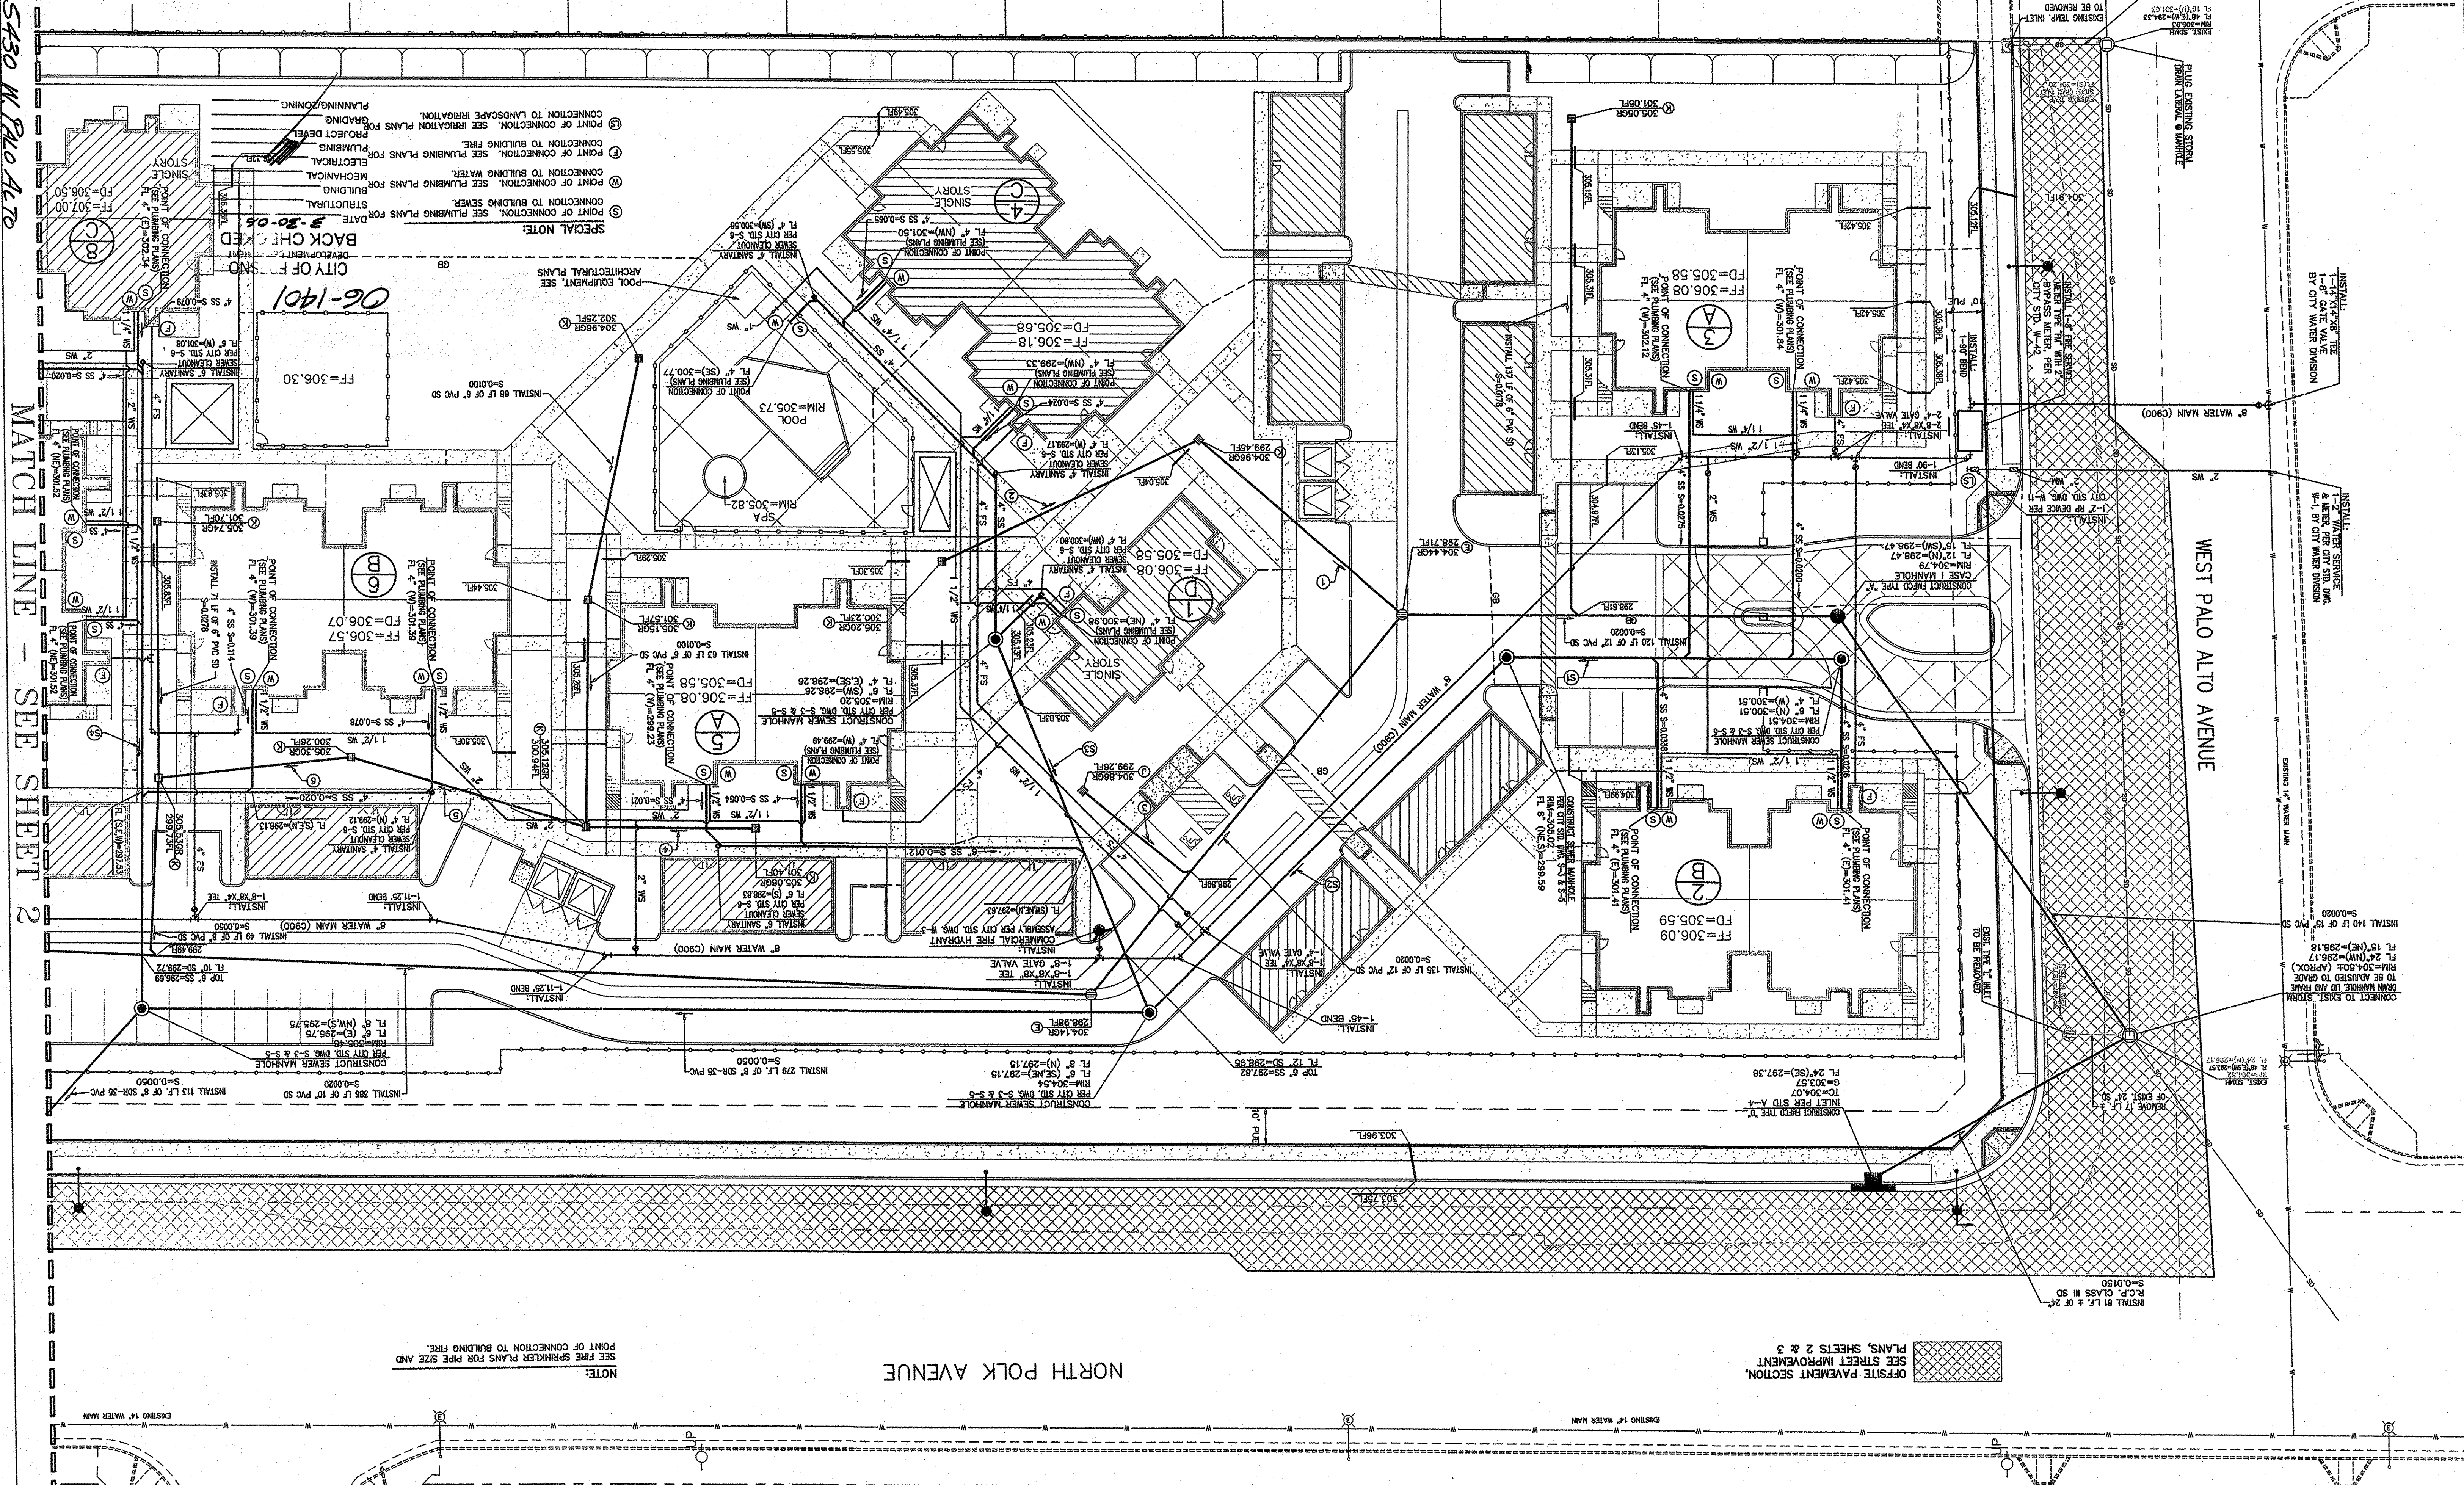

NOTE:
 SEE POINT OF CONNECTION TO BUILDING FIRE.
 SEE SPRINKLER PLANS FOR PIPE SIZE AND

SEE STREET IMPROVEMENT
 PLANS, SHEETS 2 & 3